
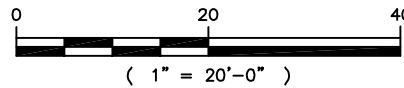


AUTEC INBAY EXPRESS FEATURING: AUTEC EV1 COMBO MACHINE; PRE & POST WASH ARCHES; DOUBLE BLOWERS; SINGLE BAY AUTEC MODEL 222 (20' X 64') GLASS CAR WASH BUILDING WITH ATTACHED EQUIPMENT ROOM

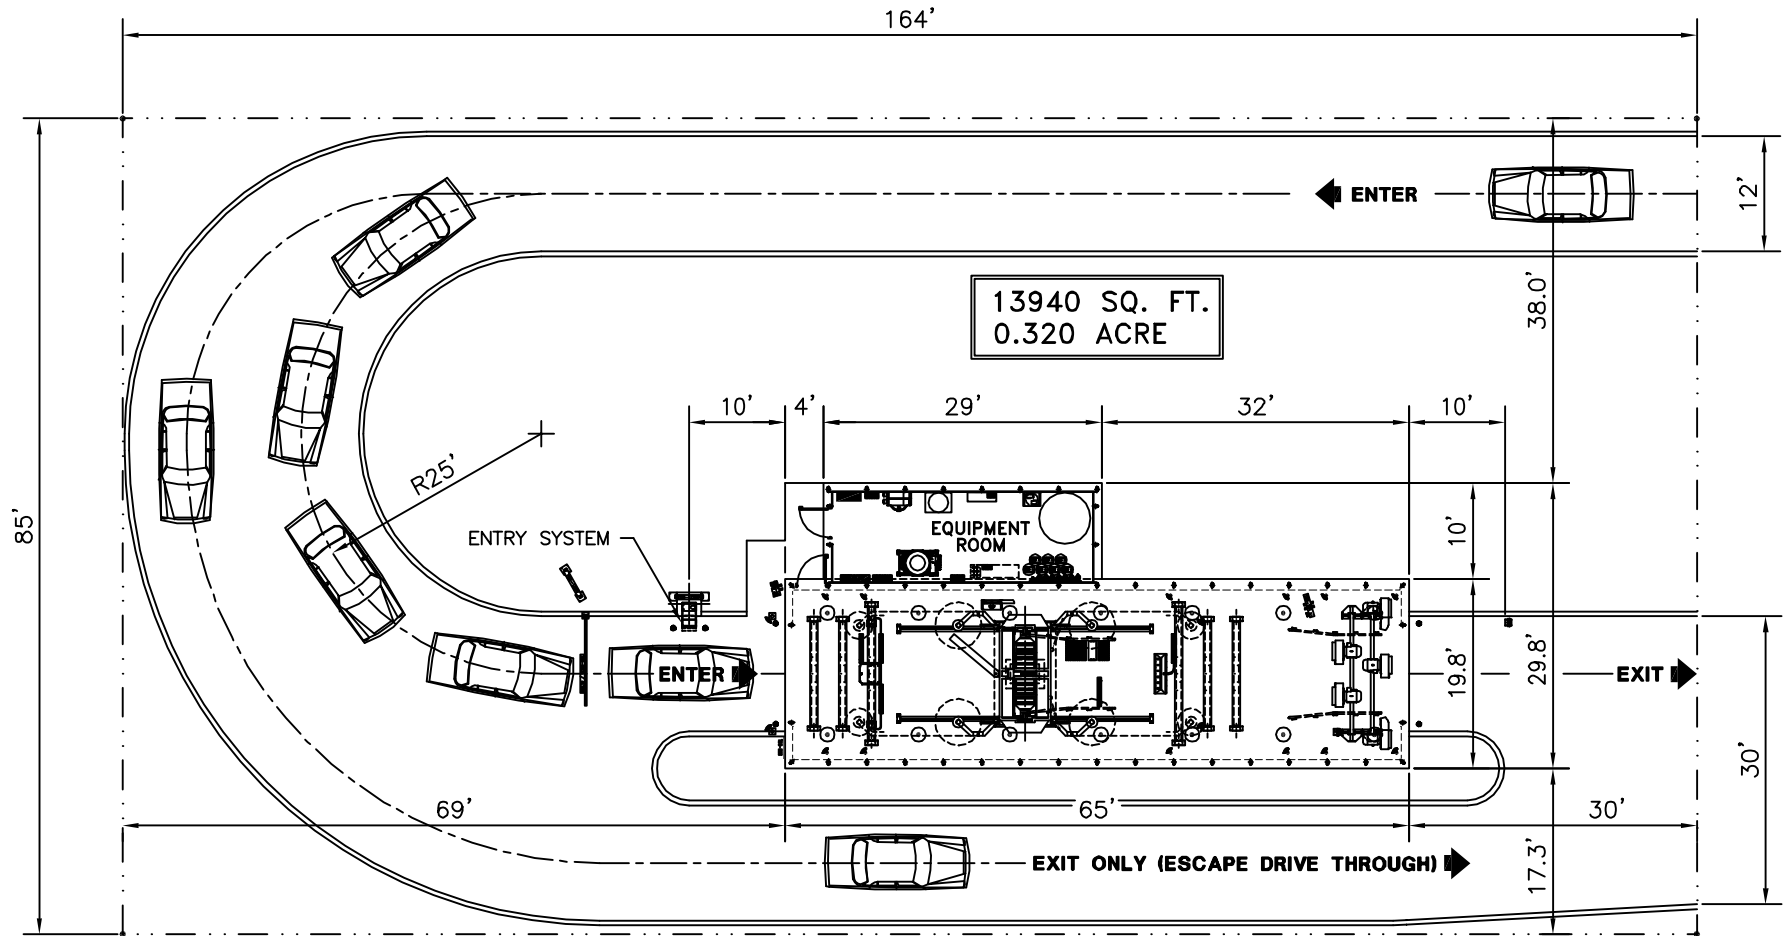

AUTEC
Car Wash Systems - Copyright 2007

DATE: 3/23/07	DWG. NO. S65-EV1-RBI	REV. 1
---------------	----------------------	--------